



PLAN
OF THE
FRED LINK DRAIN

TWP. OF MATILDA

CONSTRUCTION 1975

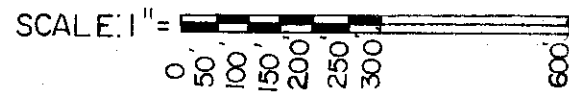

STIDWILL & ASSOCIATES LTD.
CONSULTING CIVIL ENGINEERS
CORNWALL ONTARIO
DATE DECEMBER 11th 1975
PER J.P. Stidwill B.Sc.
O.L.S.
B.Sc.
C.E.-O.L.S.

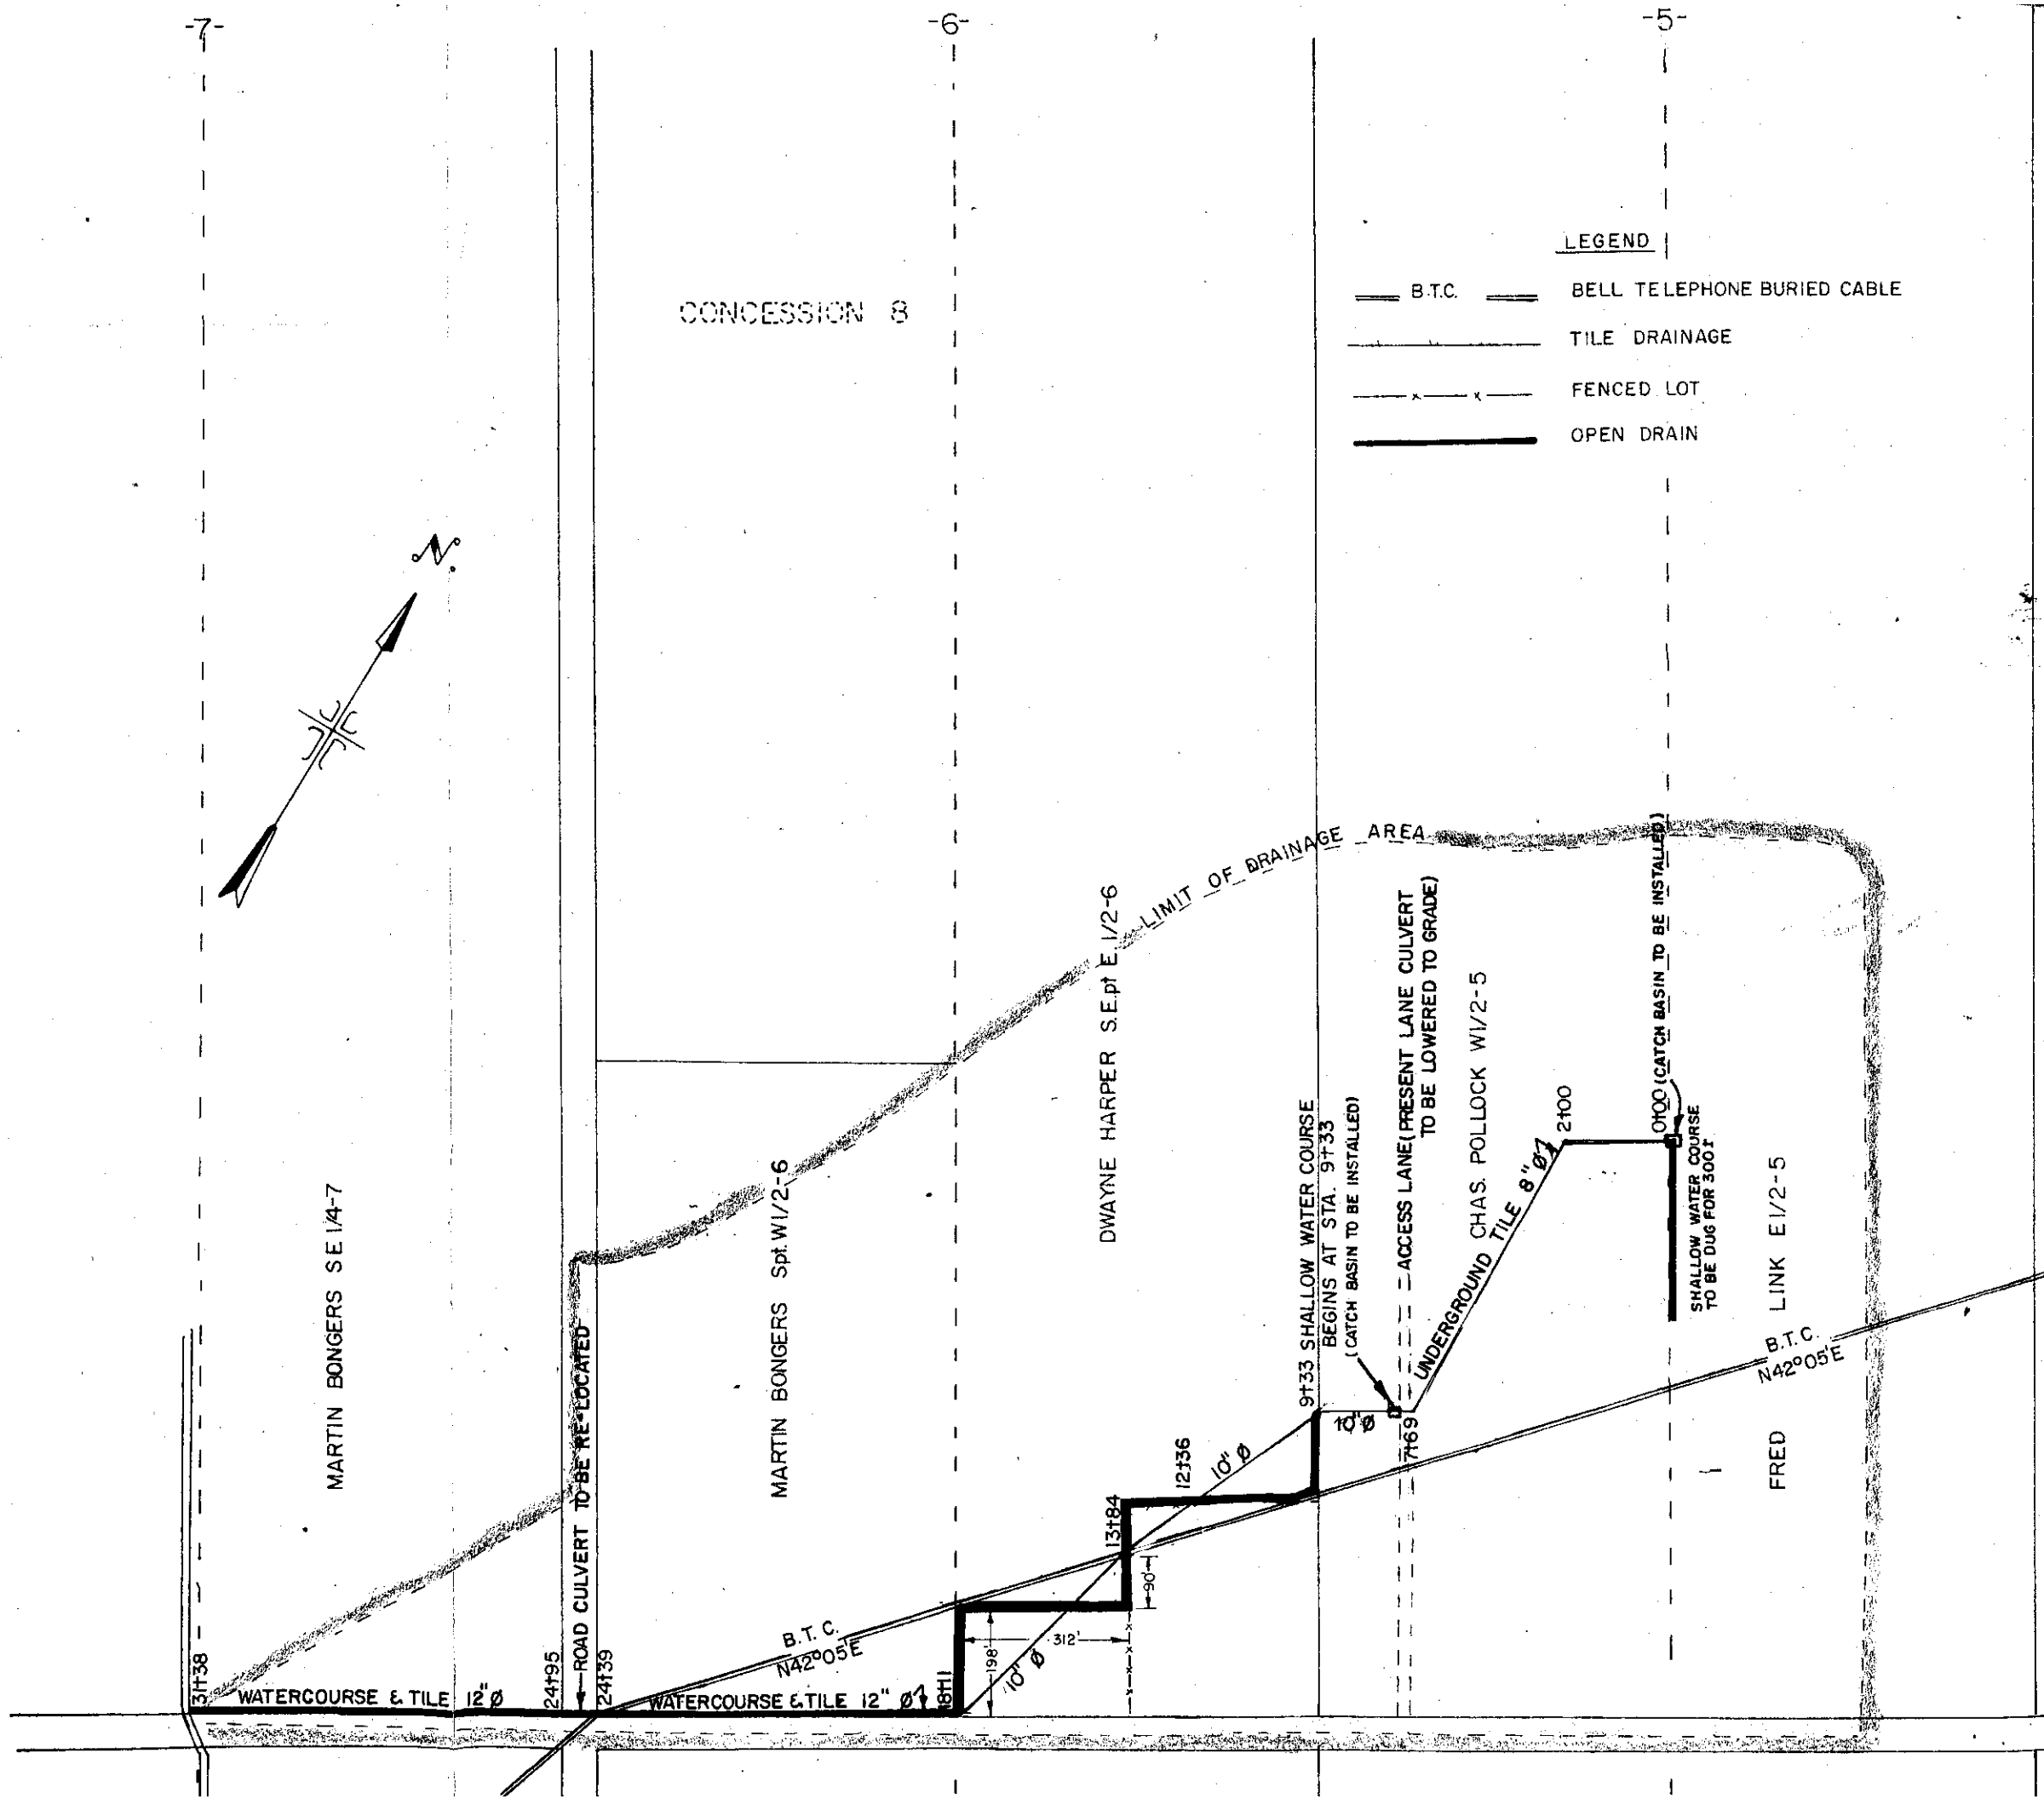

LEGEND

- B.T.C.
- BELL TELEPHONE BURIED CABLE
- TILE DRAINAGE
- FENCED LOT
- OPEN DRAIN