

LEGEND FOR PROFILE		LEGEND FOR PLAN	
HUBLINE (AVG. GND. ELEV.)	—————	MAIN DRAIN	—————
EXISTING DITCH BOTTOM	- - - - -	DRAINAGE AREA	- - - - -
PROPOSED NEW BOTTOM	—————	FLOW DIRECTION	—————
EARTH EXCAVATION	□	UTILITY CABLES	▨▨▨▨▨▨
HARDPAN EXCAVATION	▨▨▨▨▨▨		
ROCK EXCAVATION	■		
REVISION N°	DATE	REMARKS	



PLAN AND PROFILE OF THE
MARCELLUS DRAIN
AND BRANCHES

TOWNSHIP OF WILLIAMSBURG

CONSTRUCTION
MAINTENANCE AND IMPROVEMENTS 1982

SCALE	DATE	DWG. N°	FILE N°
1:12000	MARCH 12, '82	1 of 5	WMSB-87

STIDWILL AND ASSOCIATES LIMITED
CONSULTING CIVIL ENGINEERS
CORNWALL ONTARIO
PER *J.D. Stidwill*
P. ENG

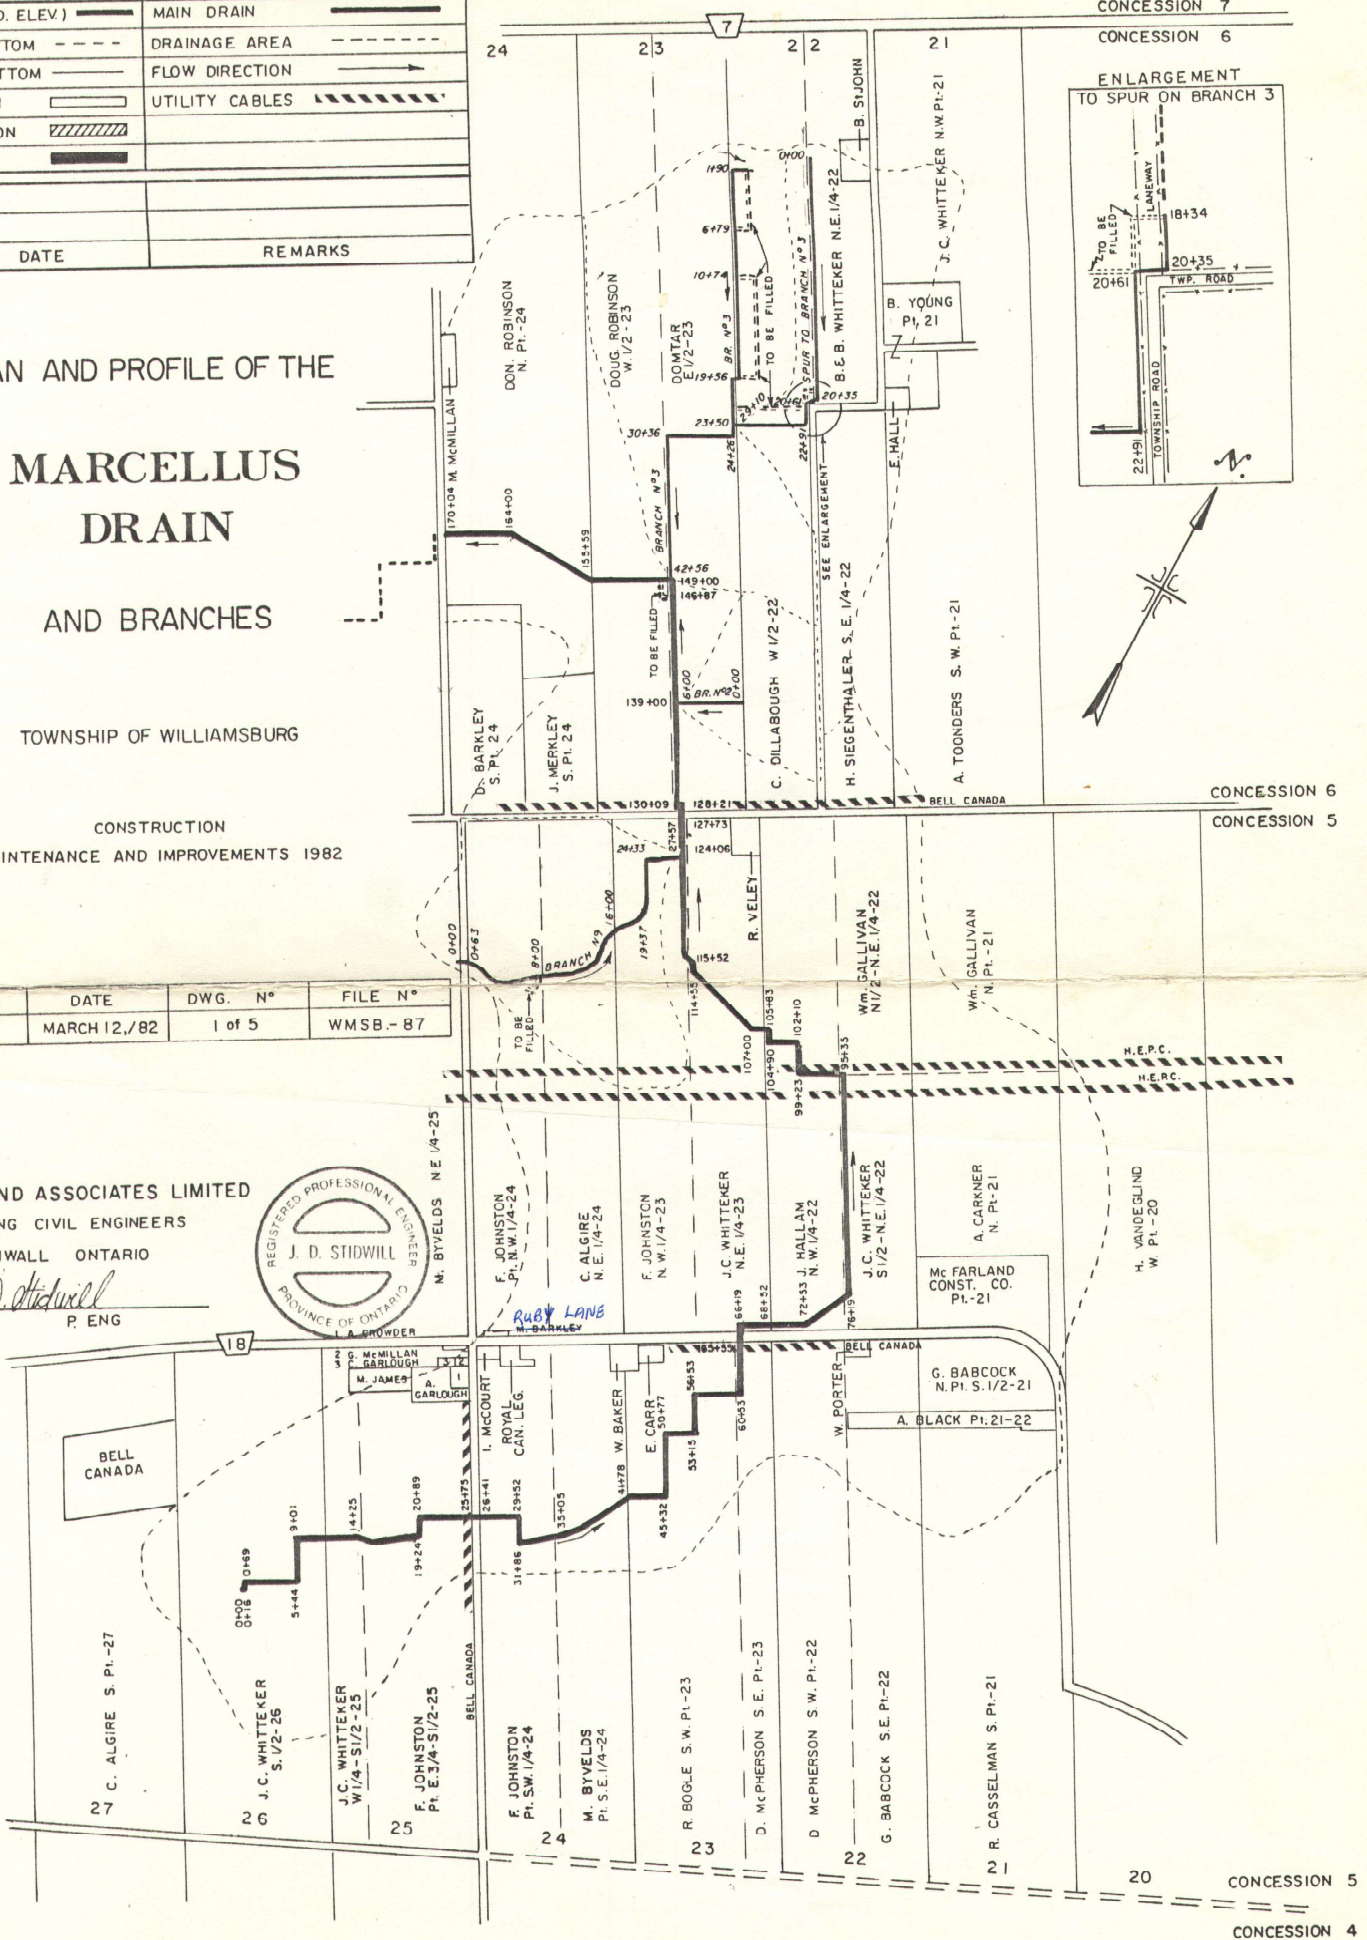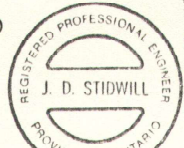

CONCESSION 5
CONCESSION 4