

SOUTH BRANCH of the NATION RIVER.

PLAN
of the
BRINSTON DRAIN.

TOWNSHIP OF MATILDA.


CONSTRUCTION 1977.

SCALE:
1" = 600'

STIDWILL & ASSOCIATES LTD.
CONSULTING CIVIL ENGINEERS
CORNWALL ONTARIO

DATE: APRIL 4 - 1977

PER: *L.P. Stidwill*
B.Sc. CE & OLS

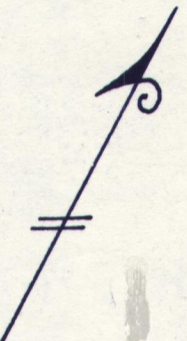


- 1. C. COONS
- 2. M. MUNROE
- 3. H. PLANTE
- 4. A. MORAN
- 5. G. CORKER.
- 6. H. PLANTE
- 7. UN. COOP.

VILLAGE of

- 8. C. MURPHY
- 8^A. C. MURPHY
- 9. D. FADER
- 10. C. CODE
- 11. G. MURPHY
- 12. Wm. PERRY
- 13. F. WINSTON AULT
- 14. L. HENDERSON
- 15. I. BAILEY

BRINSTON

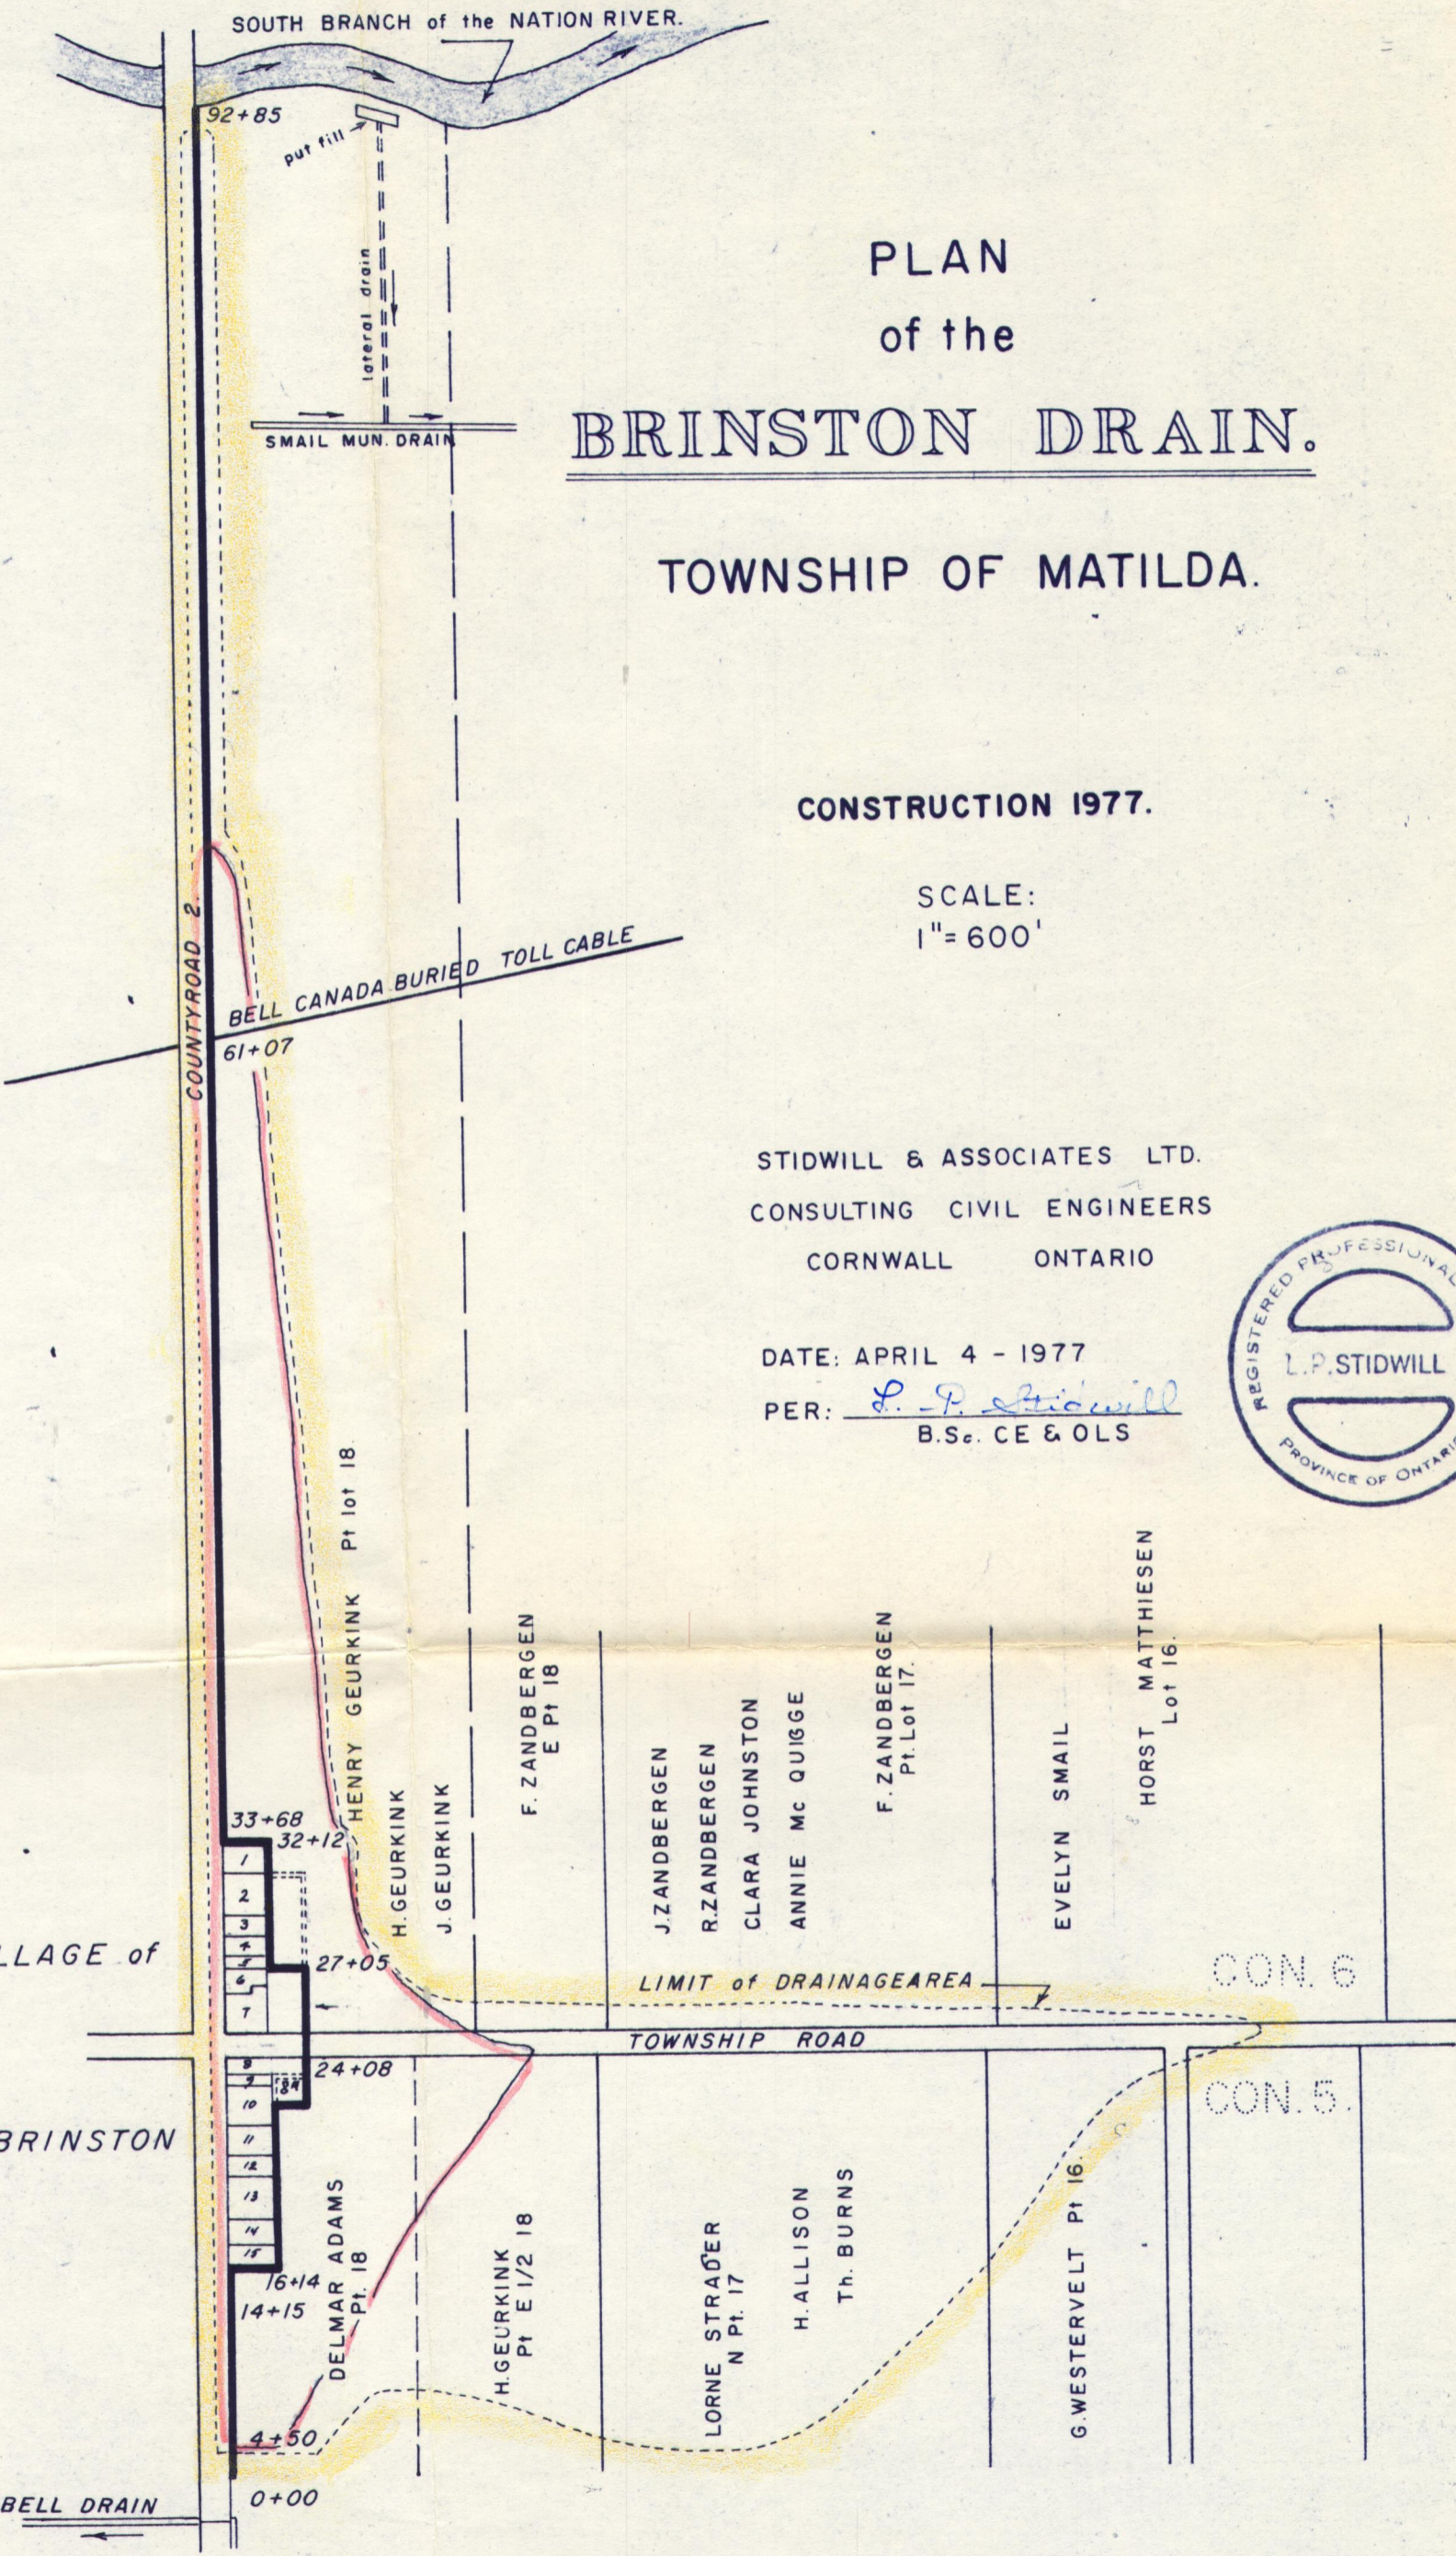

CON. 6

CON. 5.