




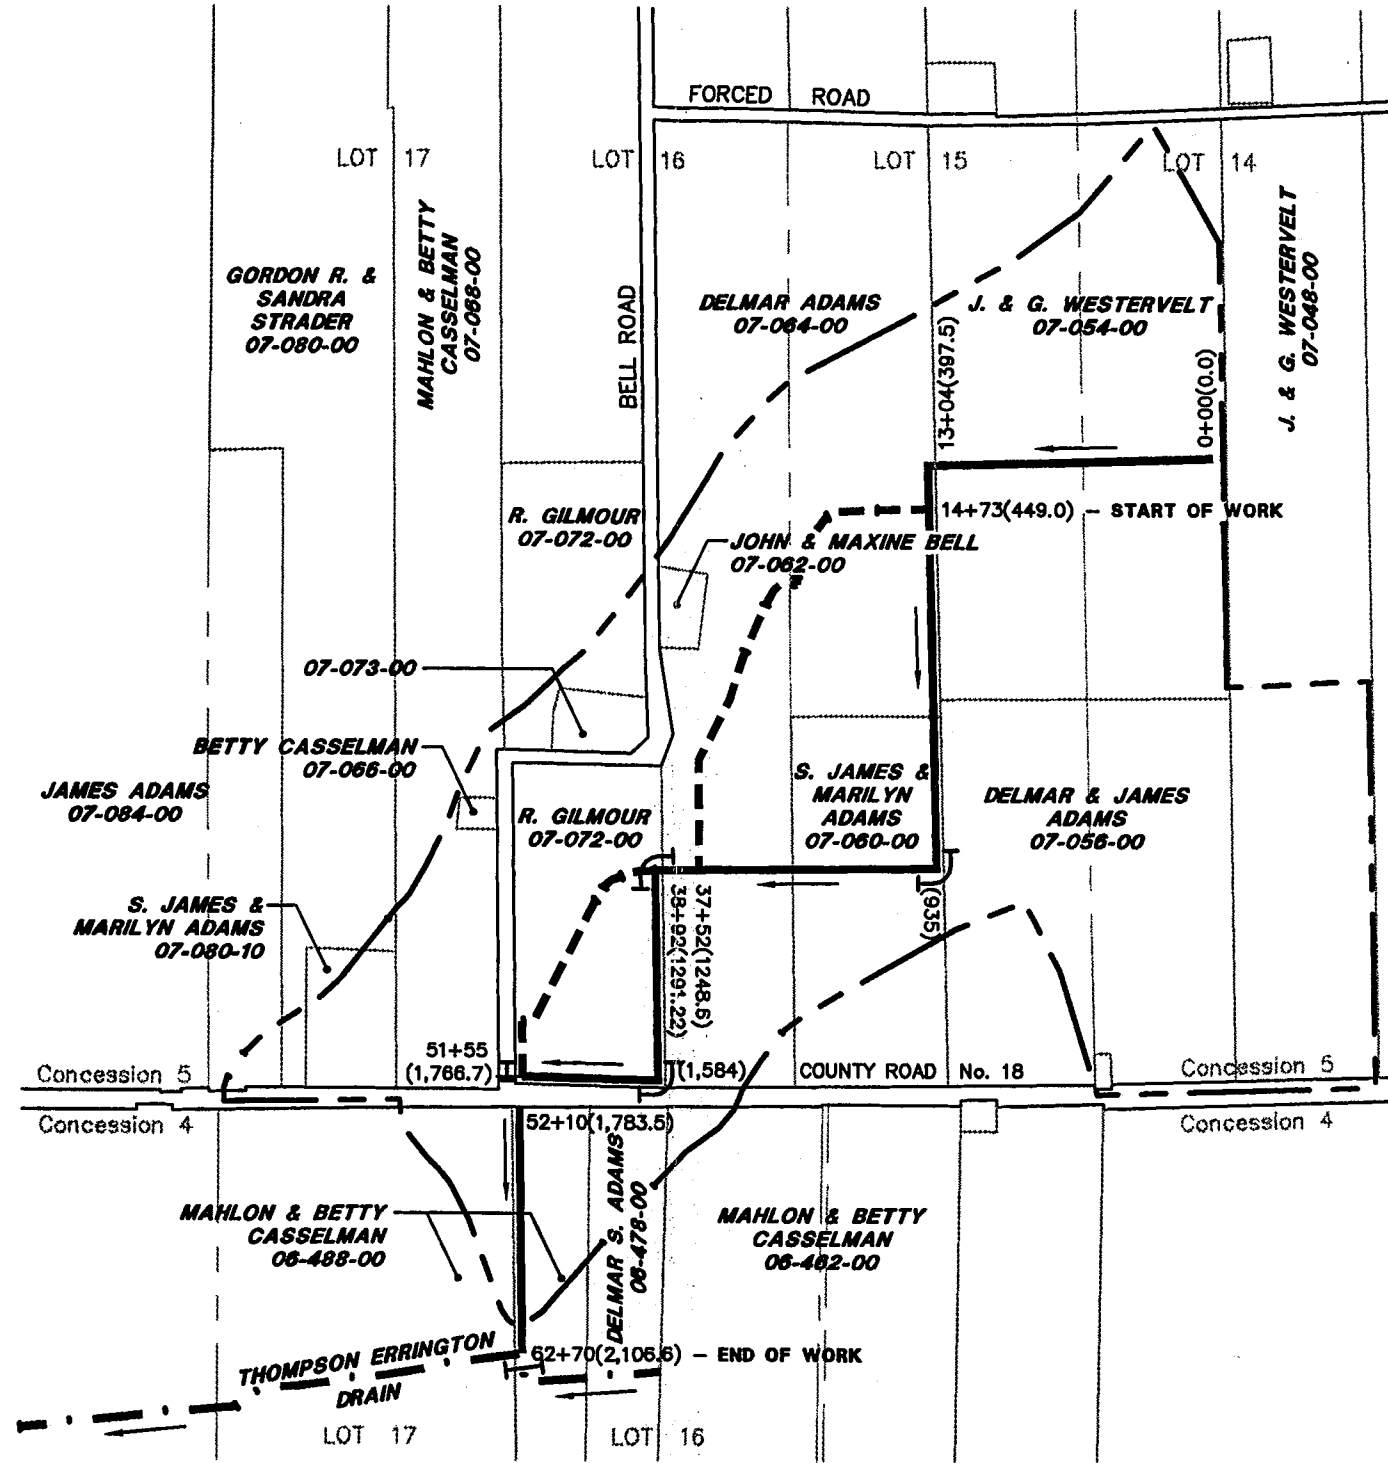
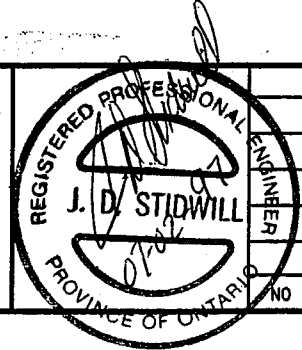


LEGEND:

-  MAIN DRAIN (FLOW DIRECTION)
-  DITCH TO BE ABANDONED
-  HEIGHT OF LAND
-  EROSION PROTECTION
-  THOMPSON ERRINGTON DRAIN
- 14+73(449.0) STATION (DISTANCE m)



totten sims hubicki associates
ENGINEERS ARCHITECTS AND PLANNERS






NO	DATE	BY	REVISIONS

DESIGNED: J.D.S.
DRAWN: T.A.M.
CHECKED: J.D.S.
APPROVED: J.D.S.
SCALE: 1:10,000


**WESTERVELT MUNICIPAL DRAIN
TOWNSHIP OF MATILDA**

PLAN

DATE: FEB. 7/97
PROJECT: 18-12489

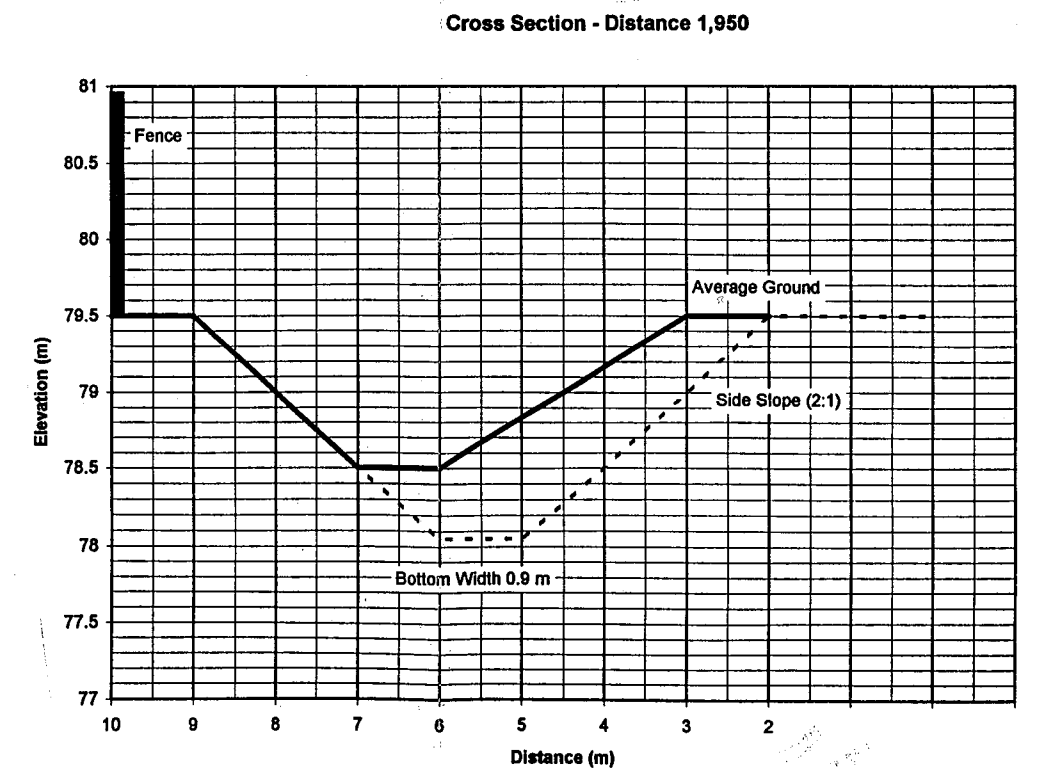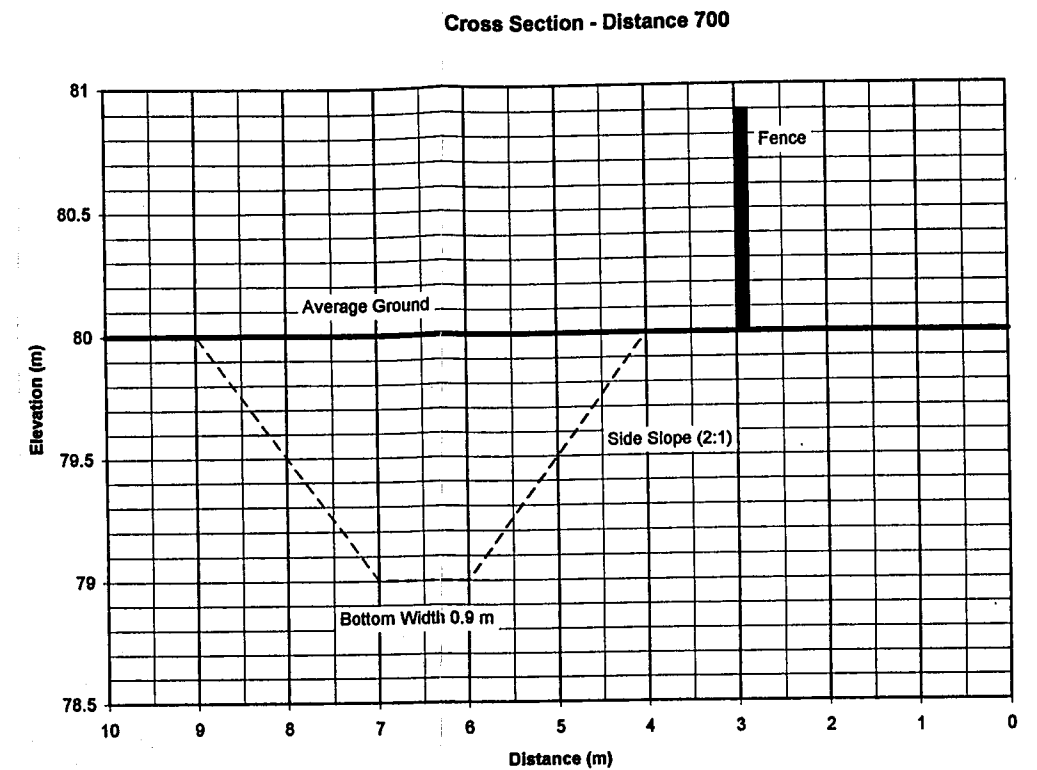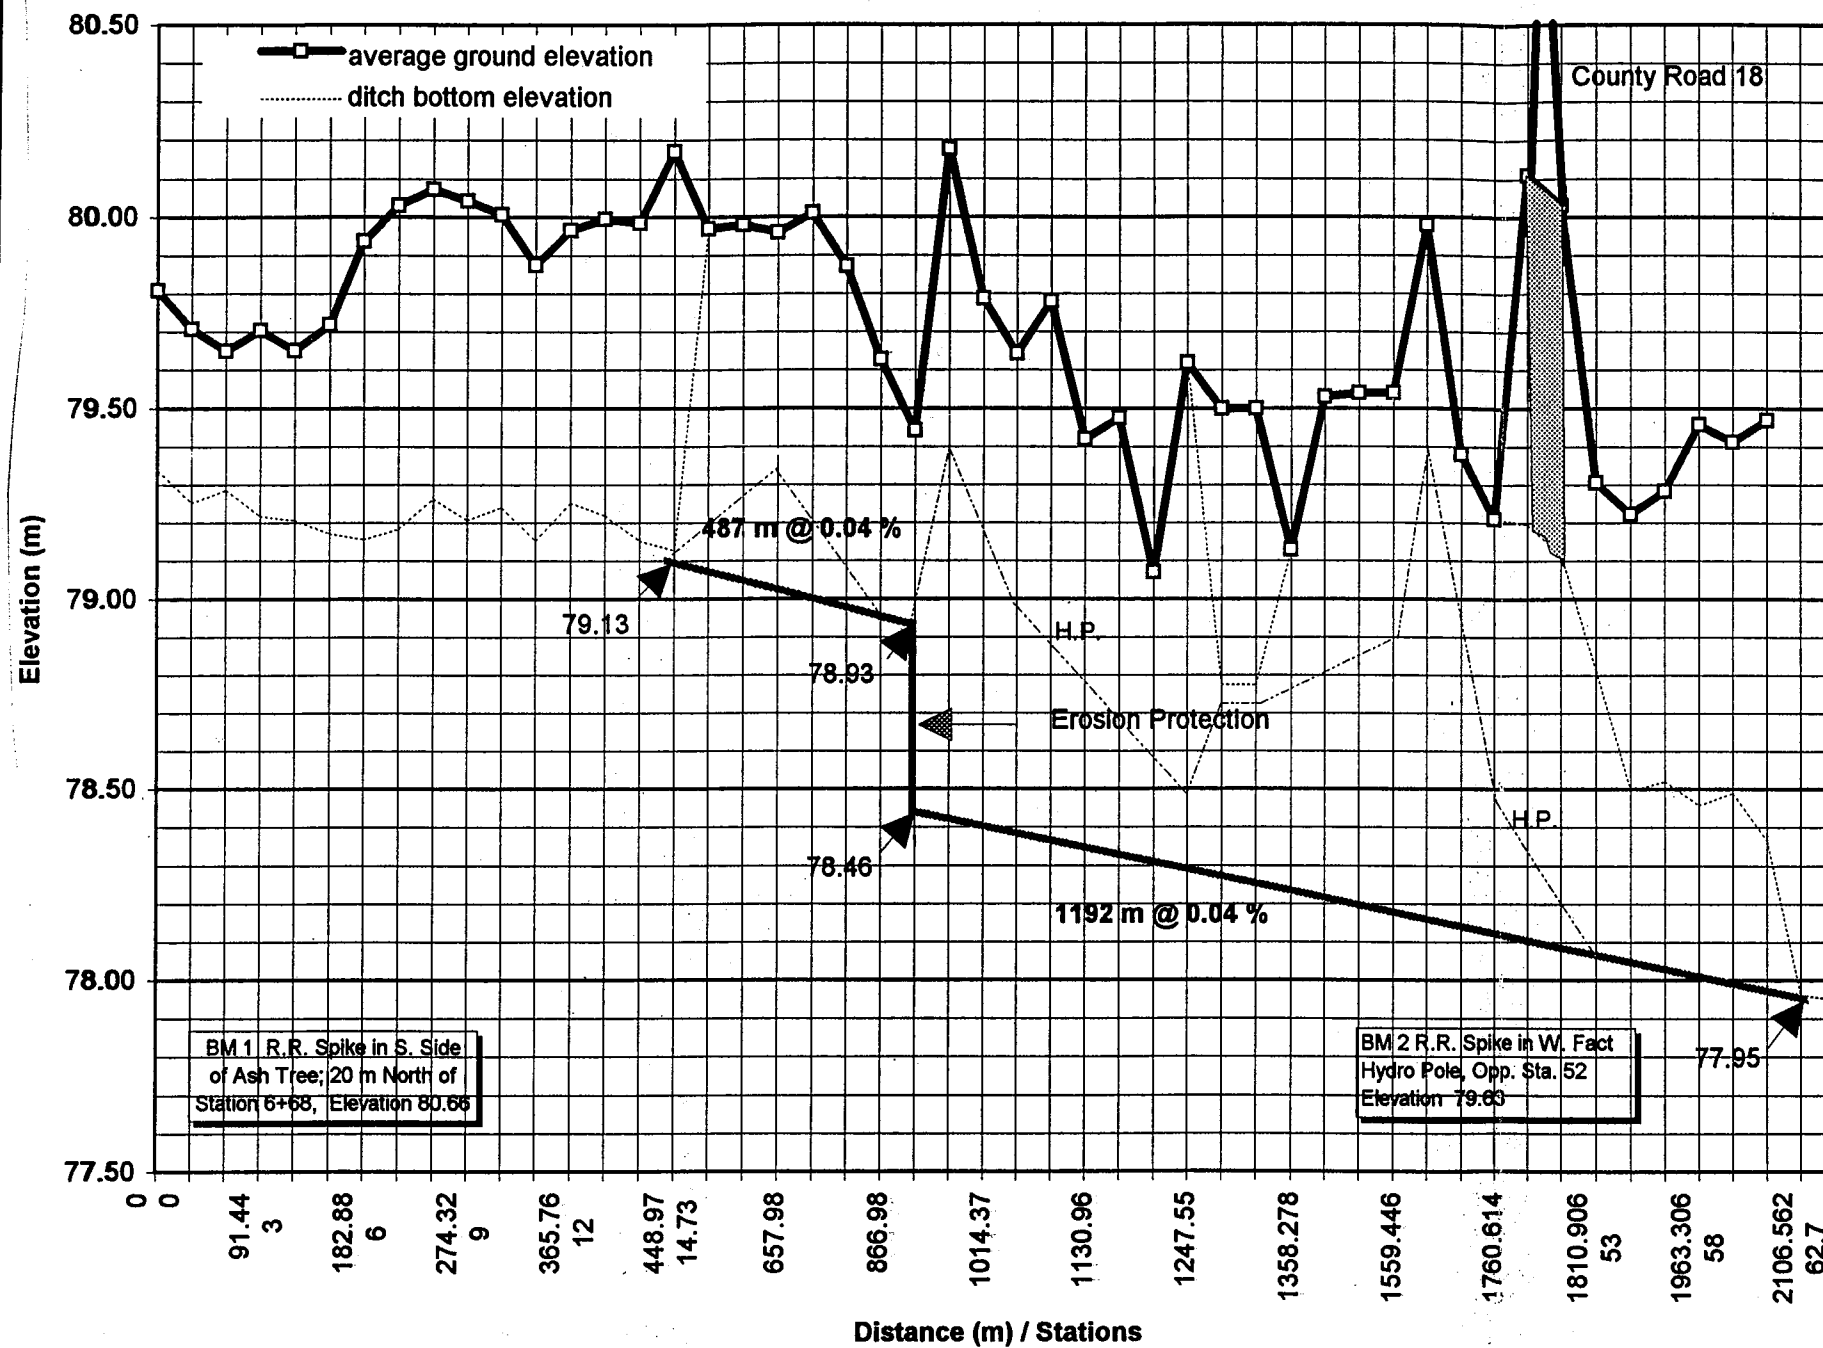

totten sims hubicki associates
ENGINEERS ARCHITECTS AND PLANNERS

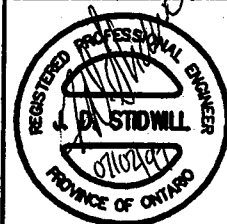

NO	DATE	BY	REVISIONS

DESIGNED: J.D.S.
DRAWN: T.A.M.
CHECKED: J.D.S.
APPROVED: J.D.S.
SCALE: N.T.S.

WESTERVELT MUNICIPAL DRAIN
TOWNSHIP OF MATILDA

DATE: FEB. 7/97
PROJECT: 18-12489

PROFILE