



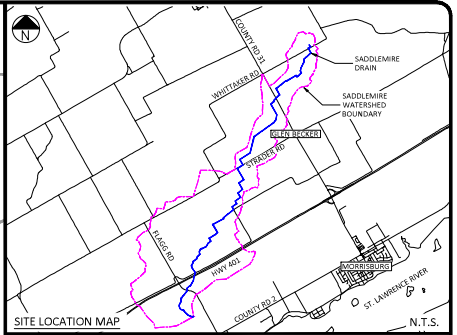

SADDLEMIRE DRAIN

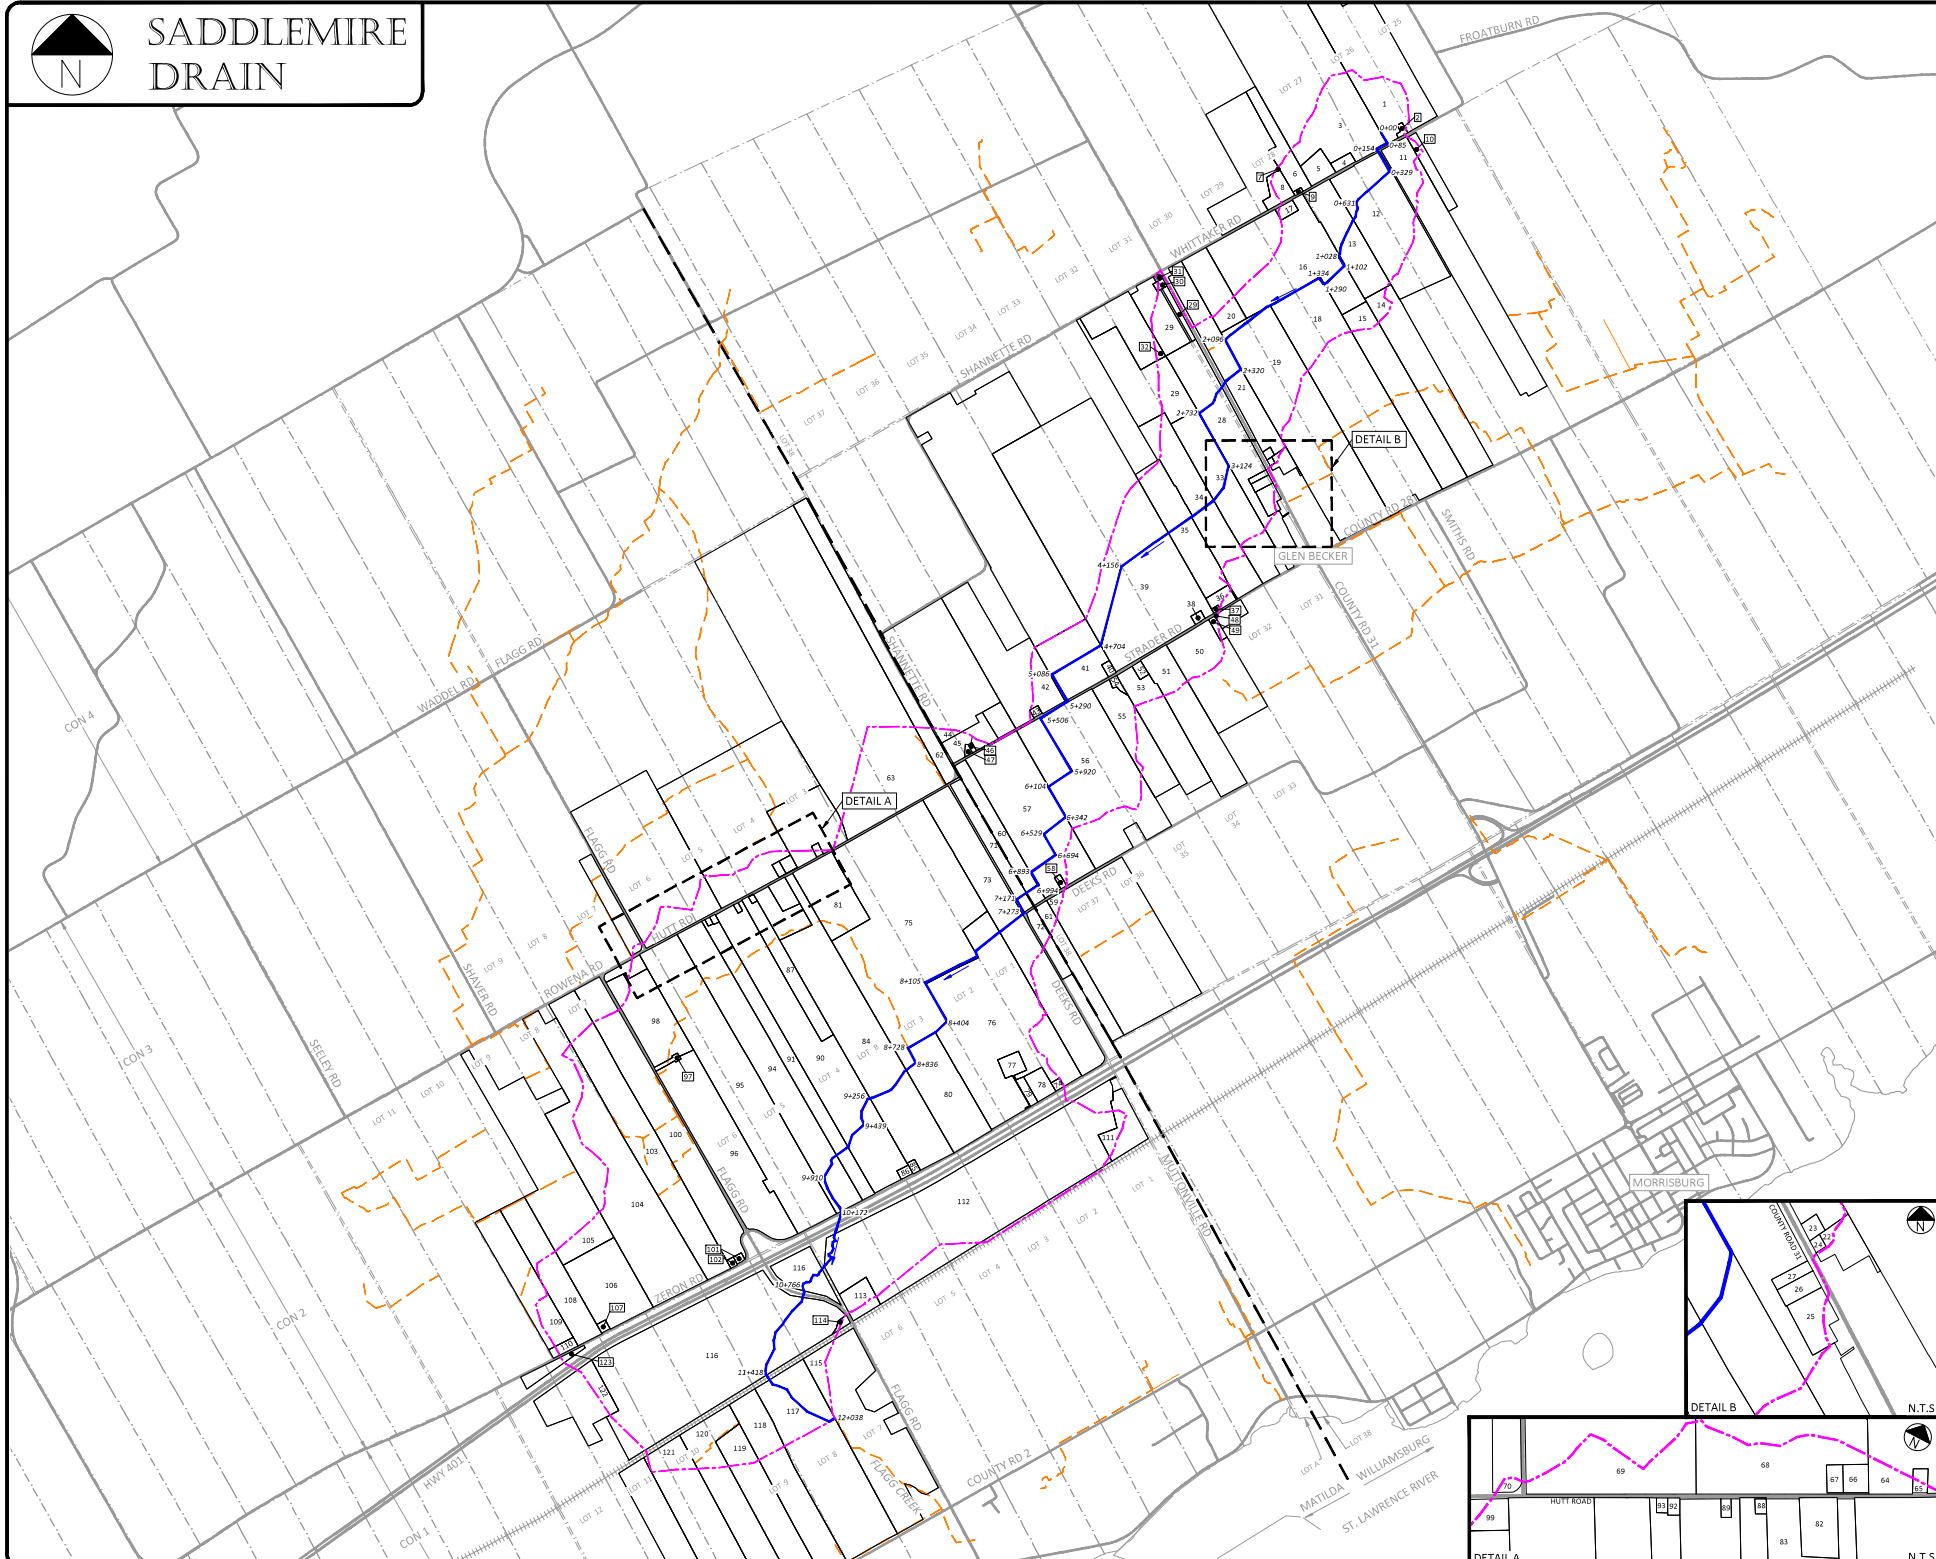

SCALE BAR 0 1000 2000m
 ALL DIMENSIONS ARE IN METRES. DO NOT SCALE DRAWING
 PAGE SIZE 24" x 36" SCALE 1:18,000

SHADE GROUP INC.
 4625 MARCH ROAD
 ALMONTE, ONTARIO
 K0A 1A0



- LEGEND**
- APPROX. PROPERTY LINES (GIS DATA)
 - ROAD
 - SADDLEMIRE DRAIN ALIGNMENT
 - SADDLEMIRE DRAIN WATERSHED BOUNDARY
 - - - WATERCOURSES
 - - - GEOGRAPHIC TOWNSHIP BOUNDARY
 - +++++ RAILWAY
 - - - LOT AND CONCESSION LINES
 - 6+994 APPROX MEASURED STATIONS (m)
 - FLOW DIRECTION
 - 1 PROPERTY I.D. NUMBER

00	ISSUED WITH ENGINEER'S REPORT	APRIL 25, 2025
REV. #	REVISION DESCRIPTION	DATE

STAMP

PROJECT TITLE SADDLEMIRE DRAIN

DRAWING TITLE WATERSHED MAP

DRAWING NO. 1 OF 1

